


District Growth Scheme - Priority 3: Shipley Town Centre

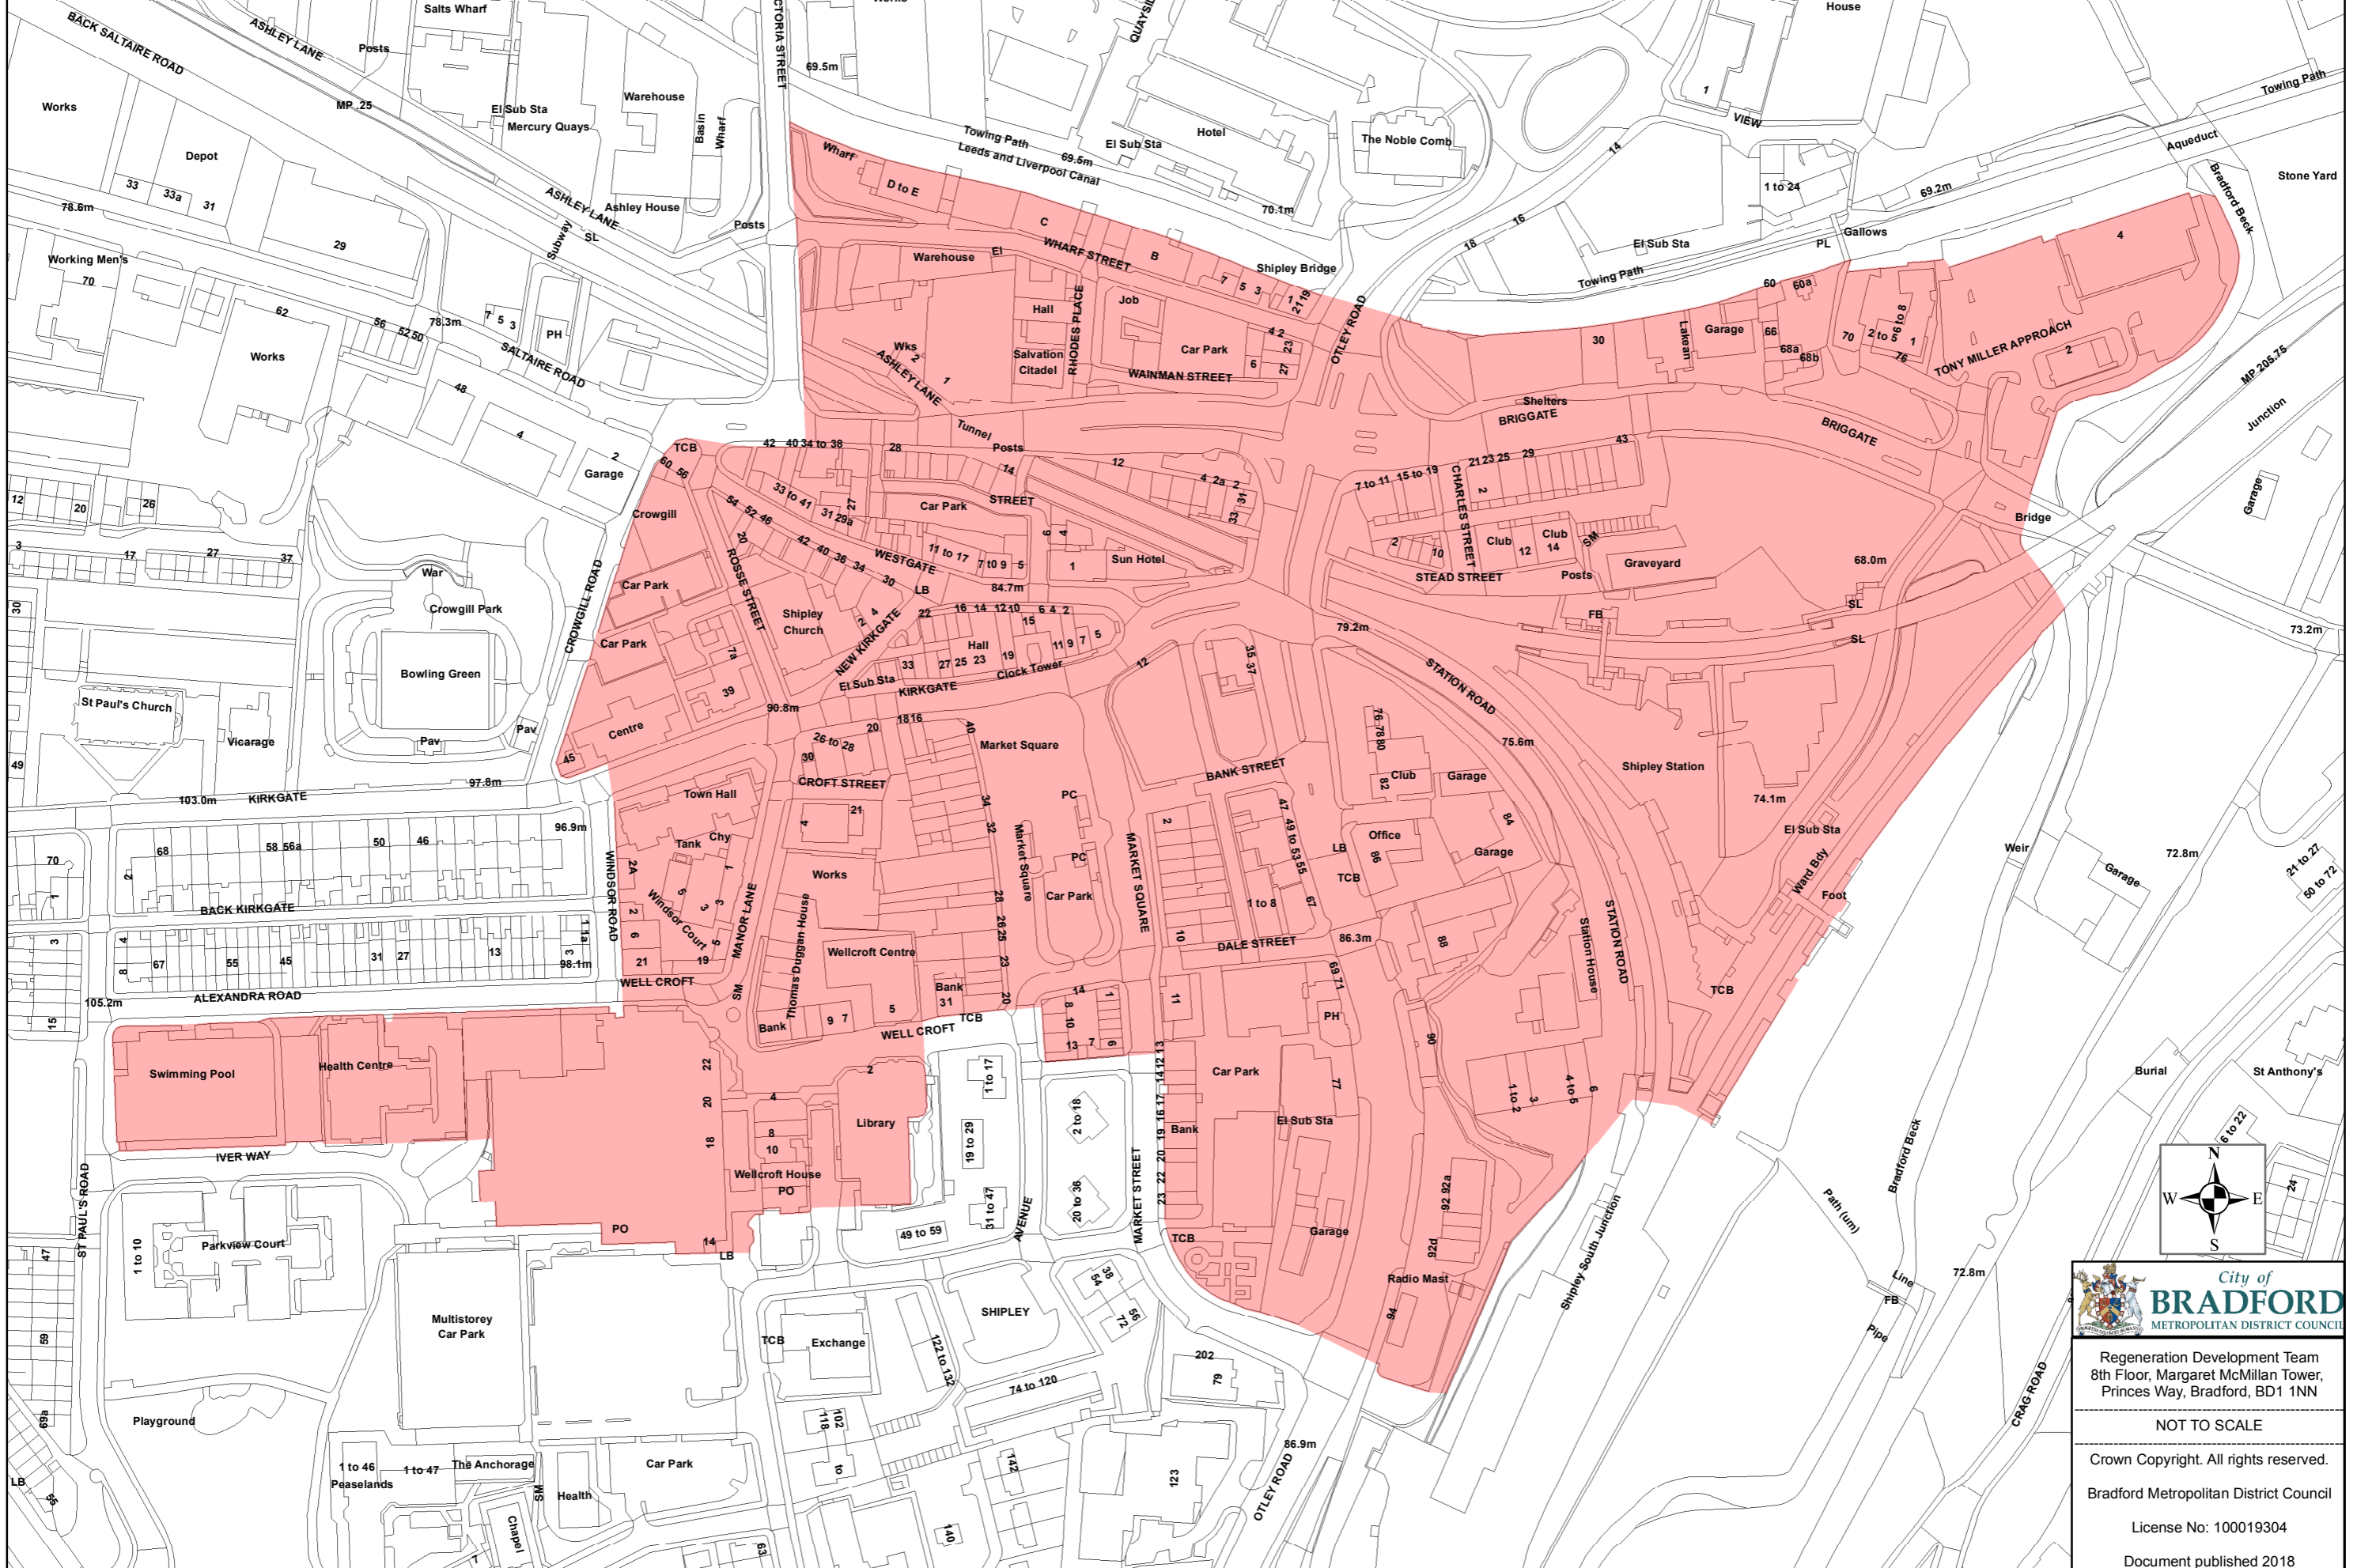

Regeneration Development Team
8th Floor, Margaret McMillan Tower,
Princes Way, Bradford, BD1 1NN

NOT TO SCALE

Crown Copyright. All rights reserved.

Bradford Metropolitan District Council

License No: 100019304

Document published 2018